


Cow Creek GCD

Well Construction, Completion, and Technical Standards

Rule 5 (sleeve alternate surface completion)

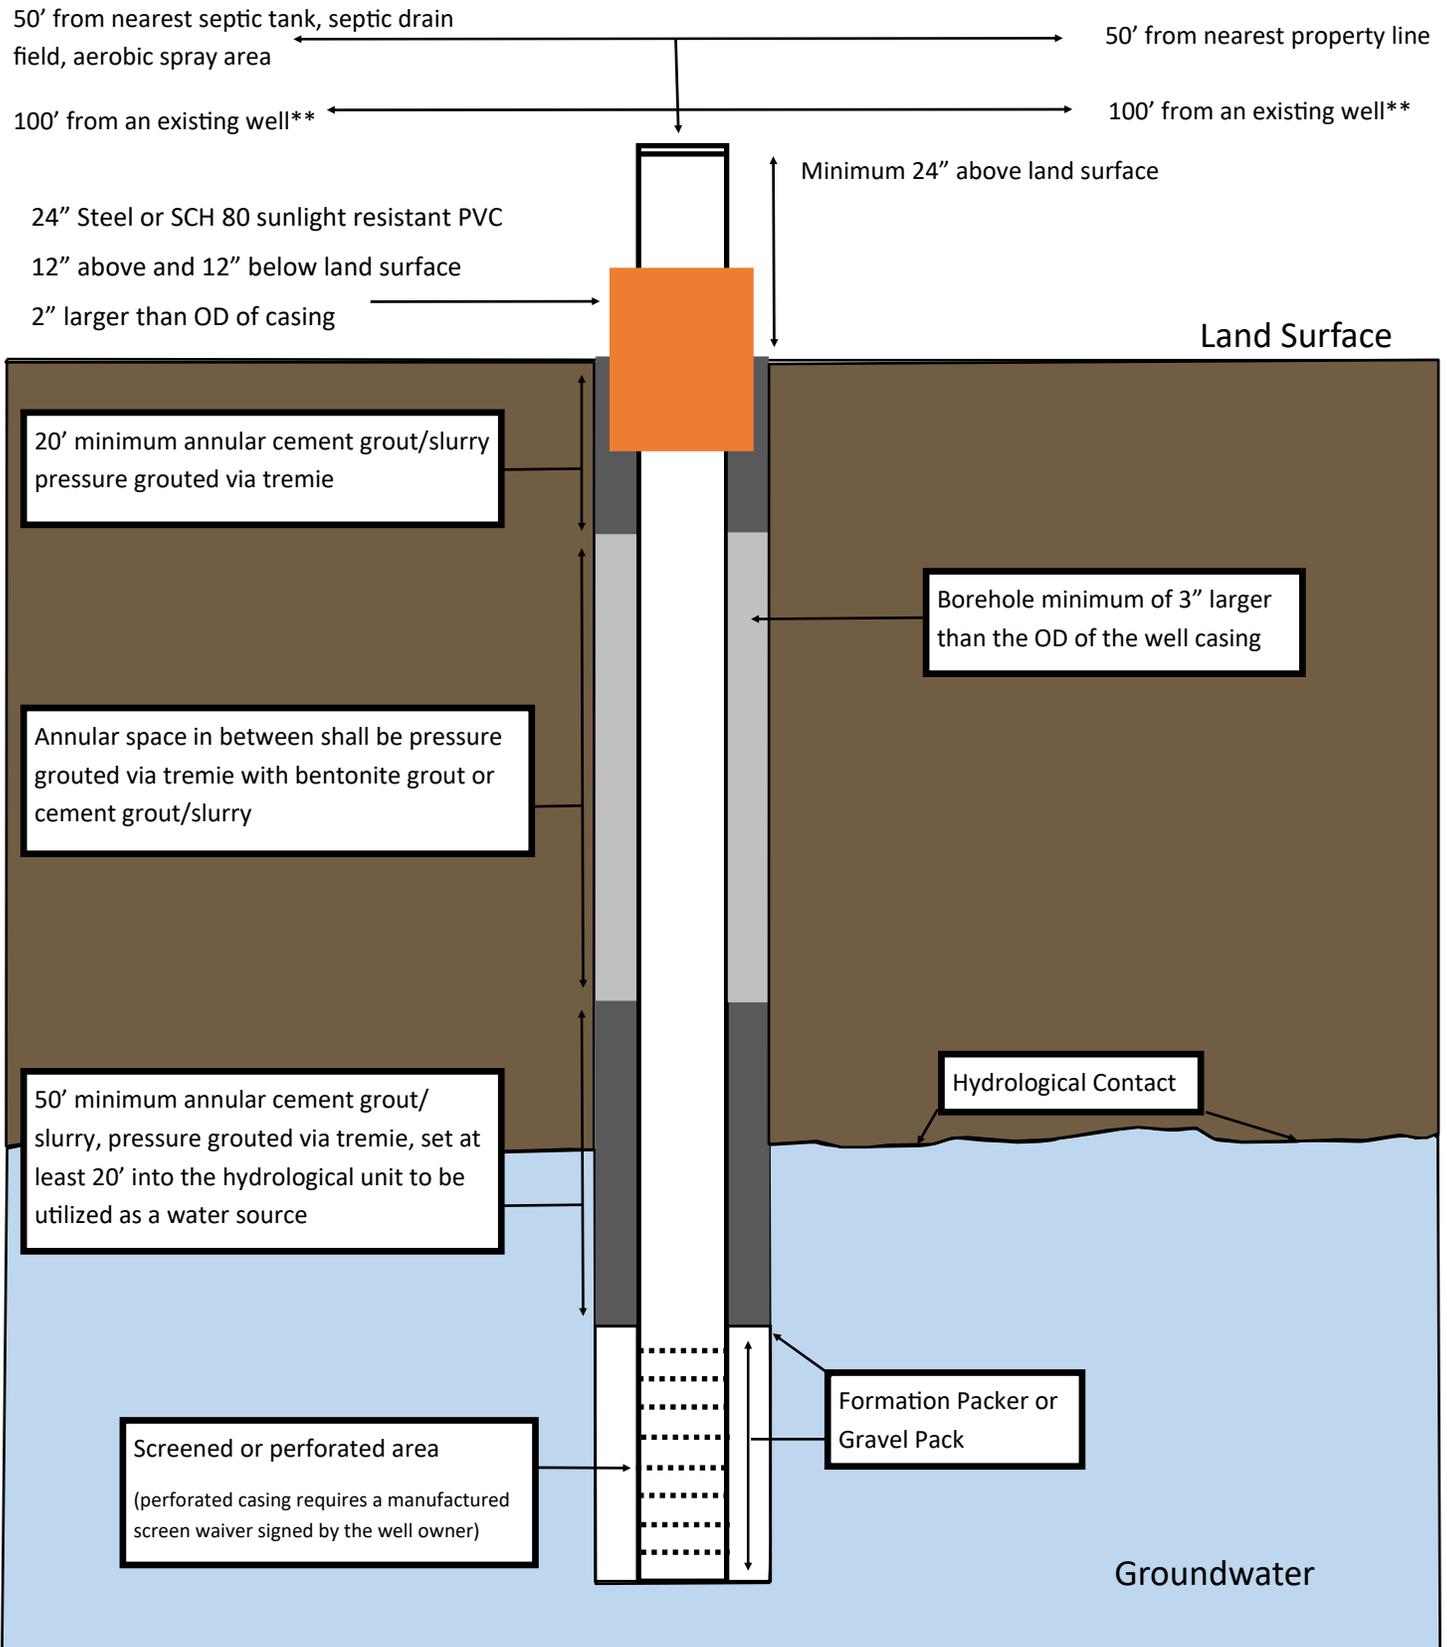

**unless on the same property but completed into two different aquifers